


Hinge & Lock Rail Detail

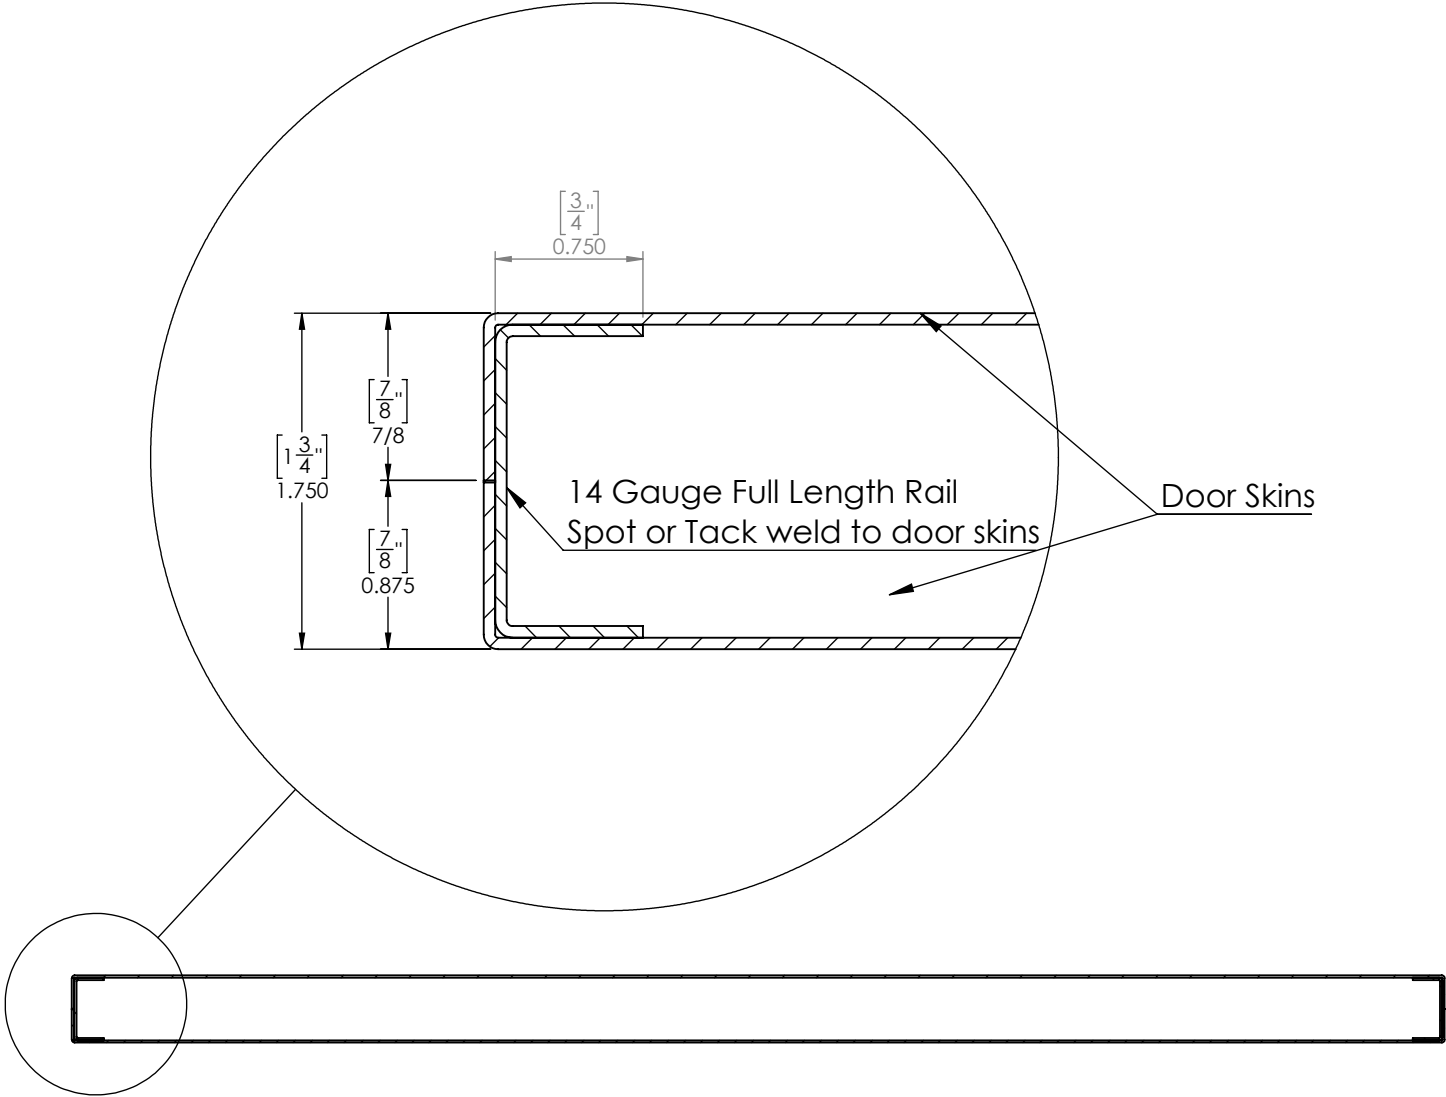

REVISIONS		
No.	DESCRIPTION	DATE



1701 East 22nd Street Little Rock, AR 72206
 TEL: 501.372.3441 800.334.3070 FAX: 501.375.3070
 email: NCHMetal.com

TITLE: Typical Door Cross Section: Lock & Hinge Rail

UNLESS OTHERWISE SPECIFIED ALL DIMENSIONS ARE IN INCHES

Hinge & Lock Rail Detail	
Drawn by: K. Jelley	Date: 02-26-18
DRAWING No. 0001	SHEET 001 of __